




**APPENDIX E**



CARDARELLI DESIGN GROUP INC.  
690 NORTH BROADWAY, SUITE 201  
WHITE PLAINS, NY 10603  
PHONE: 914-437-9554 / FAX: 914-437-9555

PROJECT:  
**ISLANDIA VILLAGE CENTER**  
TOWN OF ISLIP  
SUFFOLK COUNTY, NEW YORK  
**PRELIMINARY PARKING LAYOUT - HILTON**  
DISTRICT: 504; SECTION: 1; BLOCK: 1; LOT: 7, 8, 9, 10

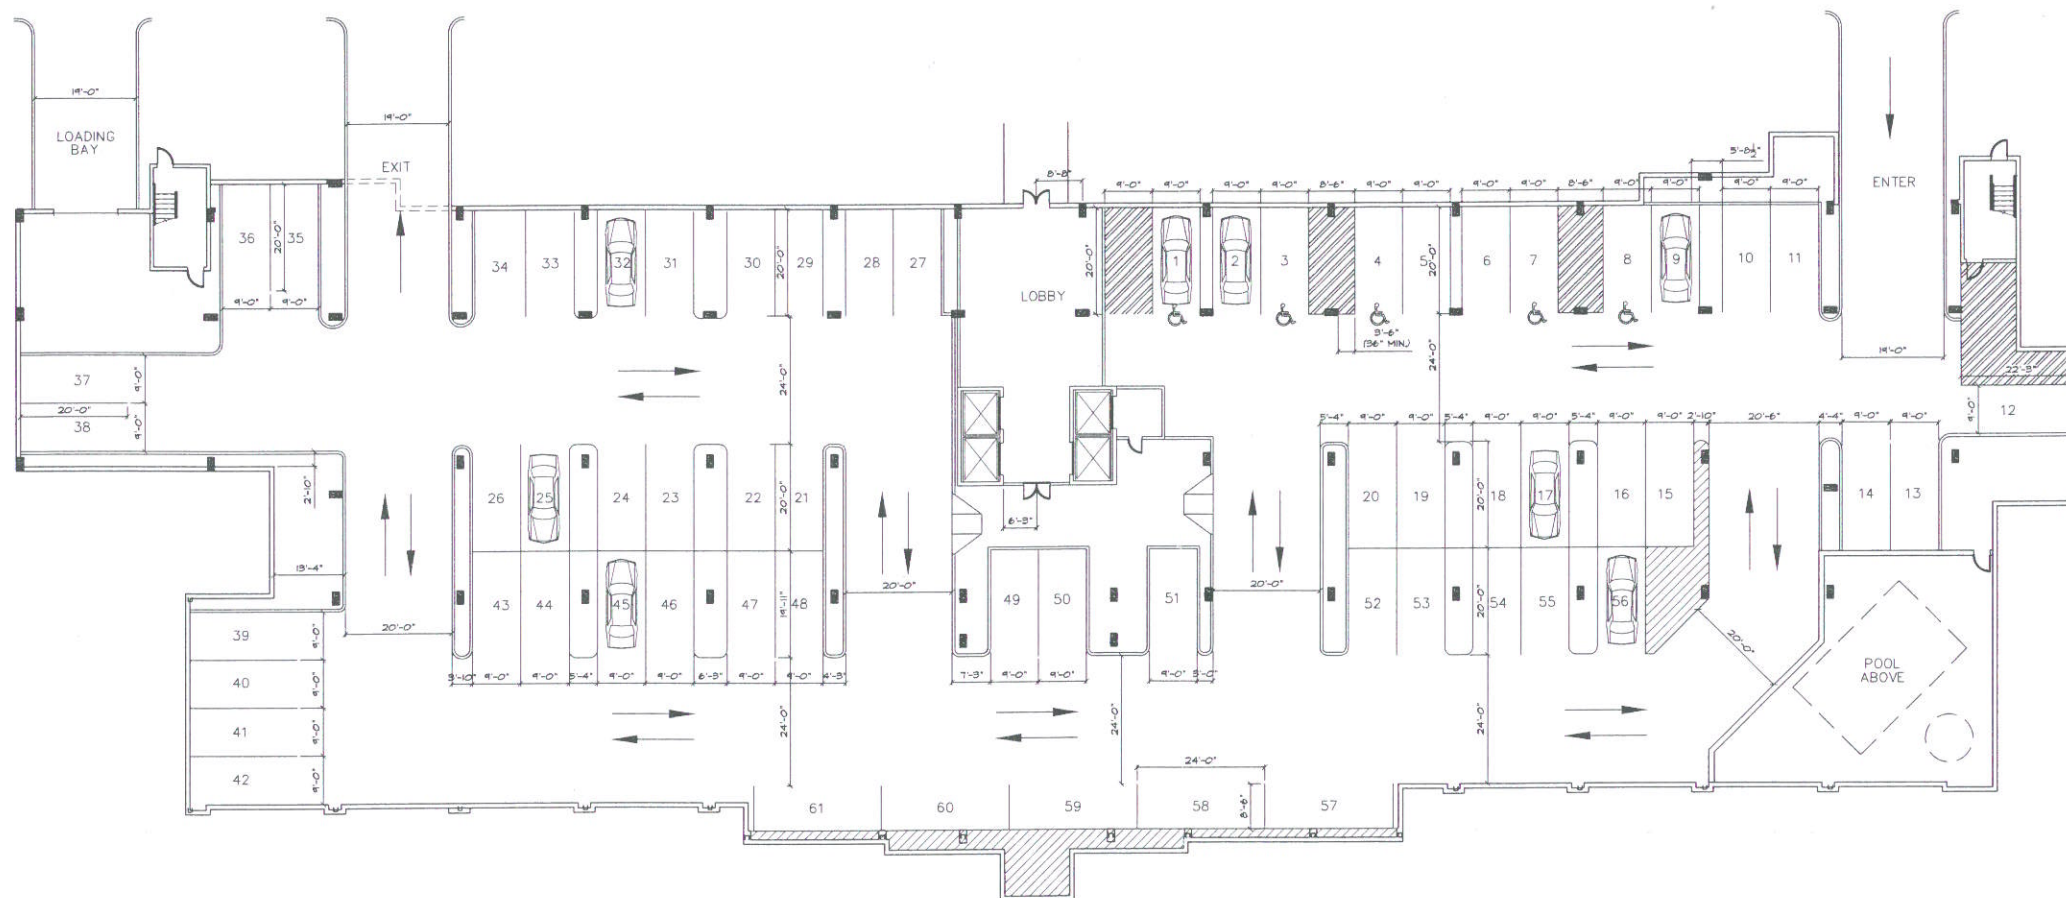

**A** PROPOSED SUB-PARKING LAYOUT  
SCALE: 1/16"=1'-0"

NO.	ISSUE	DATE
1.	ISSUED TO CLIENT FOR REVIEW	07/20/07
2.	ISSUED TO CLIENT FOR REVIEW	07/23/07
3.	ISSUED TO CLIENT FOR REVIEW	07/27/07
4.	ISSUED TO CLIENT FOR REVIEW	09/02/08

SCALE: AS NOTED  
DATE: 07/20/07  
PROJECT NO.: 07-218-00

DRAWN BY: SC  
CHECKED BY:  
APPROVED BY:

DRAWING TITLE:  
**PRELIMINARY PARKING LAYOUT**

DRAWING NO.: **SK4**