




APPENDIX E



CARDARELLI DESIGN GROUP INC.
 690 NORTH BROADWAY, SUITE 201
 WHITE PLAINS, NY 10603
 PHONE: 914-437-9554 / FAX: 914-437-9555

PROJECT:
ISLANDIA VILLAGE CENTER
 TOWN OF ISLIP
 SUFFOLK COUNTY, NEW YORK
 PRELIMINARY PARKING LAYOUT - HILTON
 DISTRICT: 504; SECTION: 1; BLOCK: 1; LOT: 7, 8, 9, 10

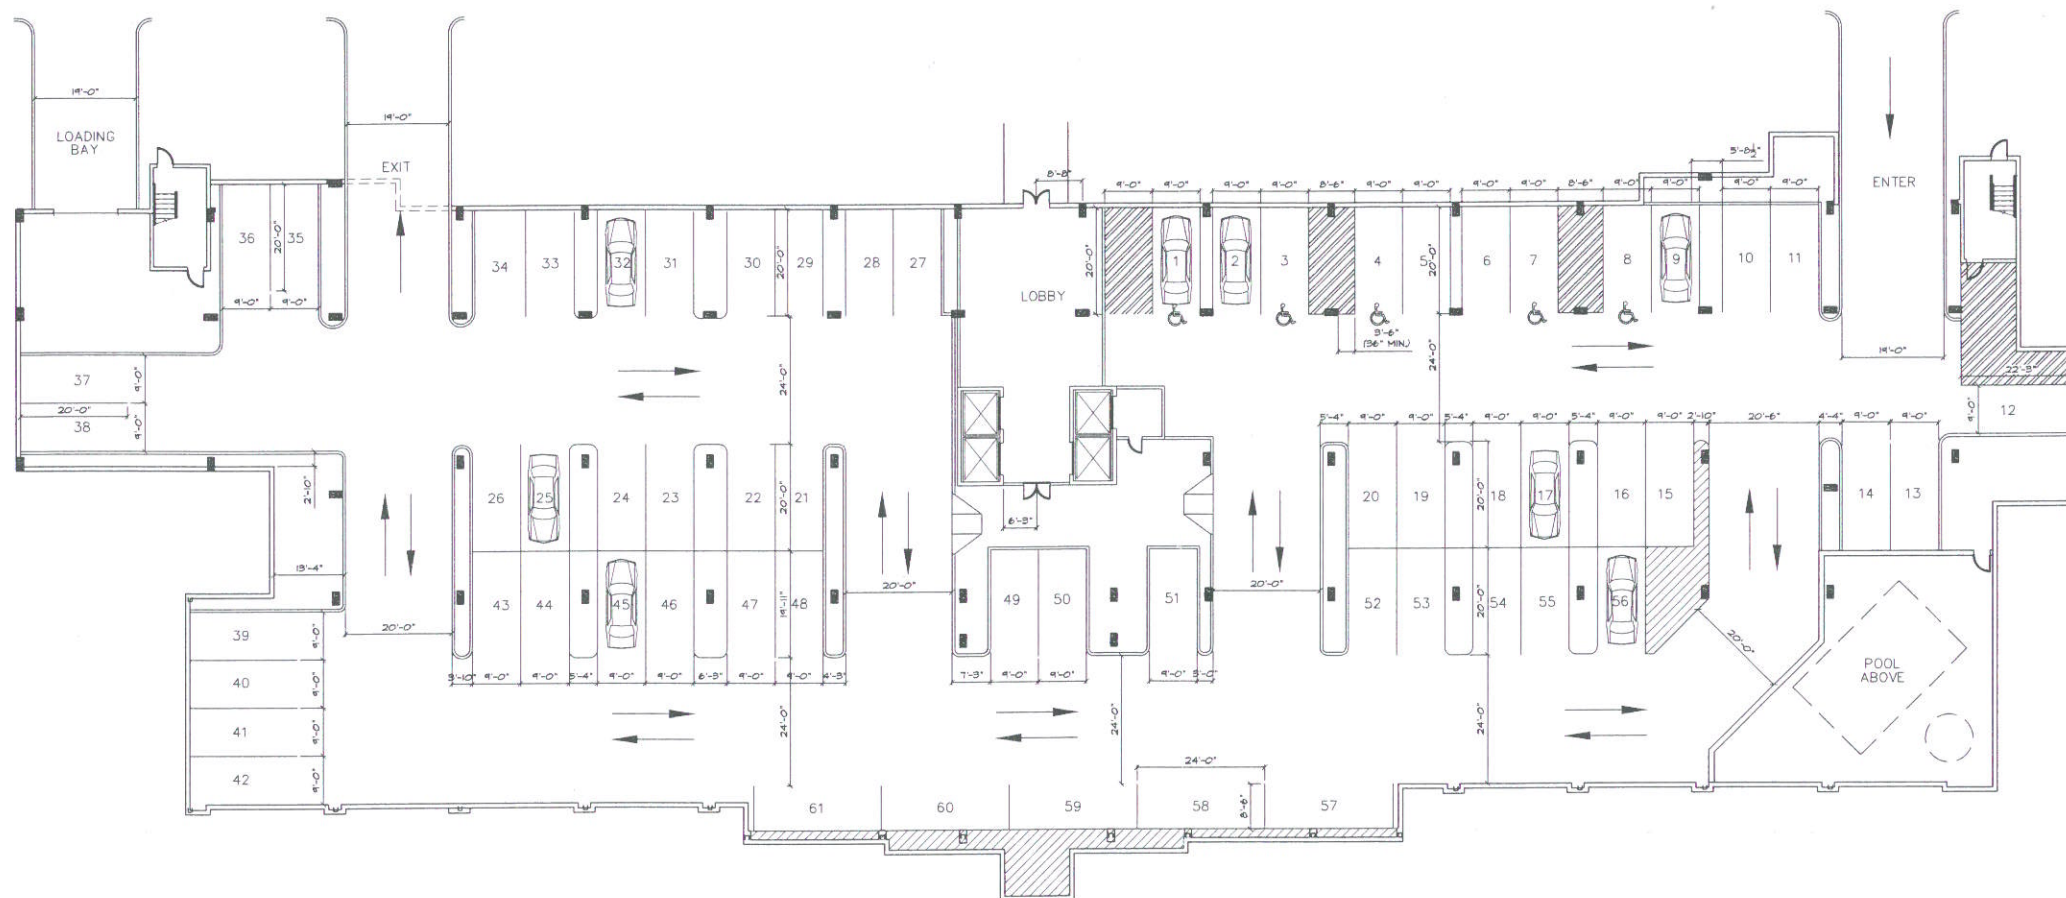

A PROPOSED SUB-PARKING LAYOUT
 SCALE: 1/16"=1'-0"

NO.	ISSUE	DATE
1.	ISSUED TO CLIENT FOR REVIEW	07/20/07
2.	ISSUED TO CLIENT FOR REVIEW	07/23/07
3.	ISSUED TO CLIENT FOR REVIEW	07/27/07
4.	ISSUED TO CLIENT FOR REVIEW	09/02/08

SCALE: AS NOTED
 DATE: 07/20/07
 PROJECT NO.: 07-218-00

DRAWN BY: SC
 CHECKED BY:
 APPROVED BY:

DRAWING TITLE:
**PRELIMINARY
 PARKING LAYOUT**

DRAWING NO:
SK4